
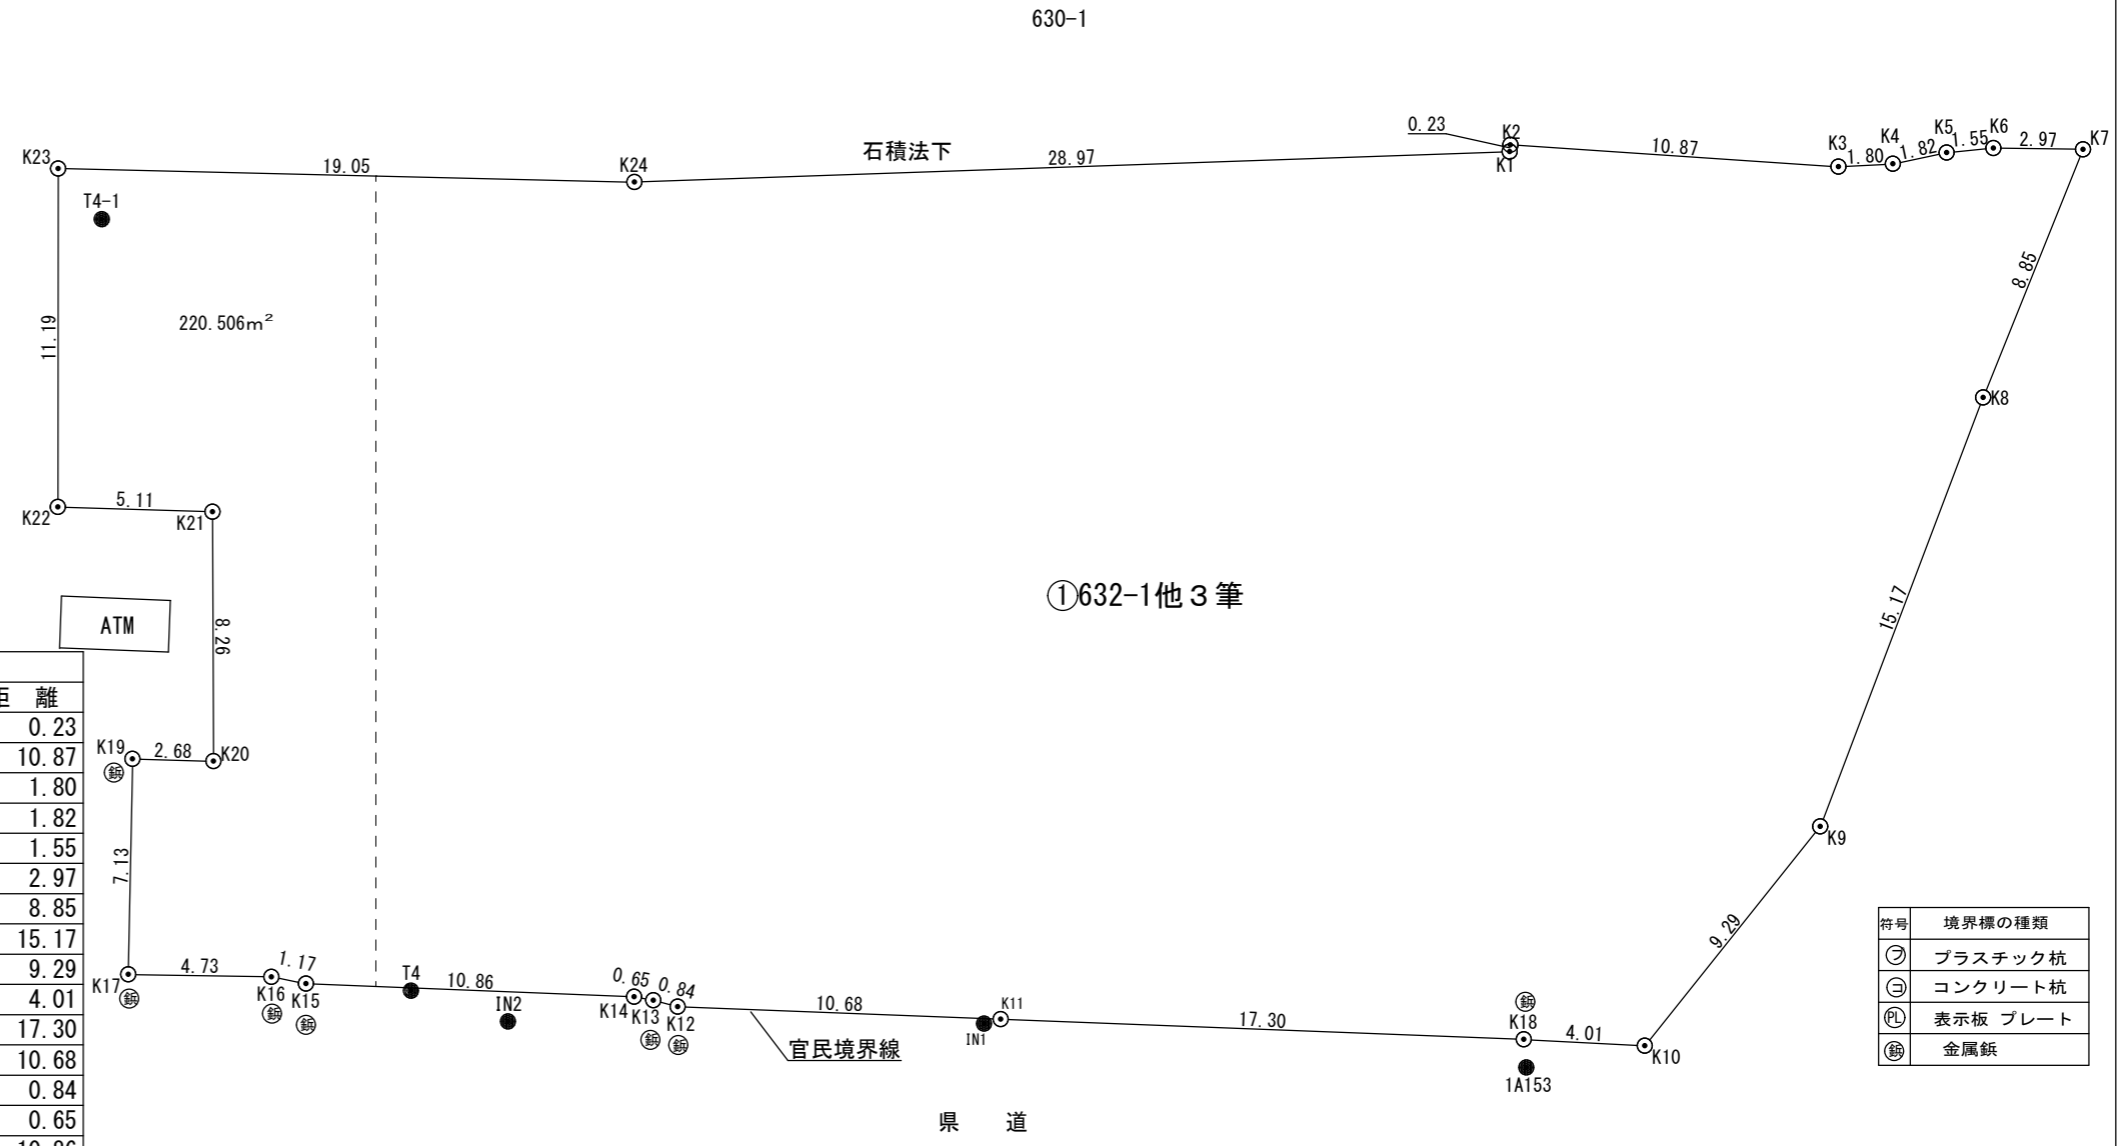


# 実測平面図 1/250

所在 別府市大字鶴見字杉園632-1, 634-1, 636-1, 636-6

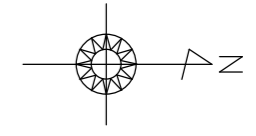

(世界測地系) 座標求積表

地番 測点	① 632-1他3筆			距離
	X <sub>n</sub>	Y <sub>n</sub>	(X <sub>n+1</sub> - X <sub>n-1</sub> )Y <sub>n</sub>	
K1	34891.301	44225.377	1281562.974706	0.23
K2	34891.323	44225.151	480506.265615	10.87
K3	34902.166	44225.879	559015.110560	1.80
K4	34903.963	44225.783	158284.077357	1.82
K5	34905.745	44225.407	146872.576647	1.55
K6	34907.284	44225.258	199367.463064	2.97
K7	34910.253	44225.300	-14903.926100	8.85
K8	34906.947	44233.508	-384344.951012	15.17
K9	34901.564	44247.694	-494777.714308	9.29
K10	34895.765	44254.952	-433964.059312	4.01
K18	34891.758	44254.738	-942537.409924	17.30
K11	34874.467	44254.065	-1237609.181790	10.68
K12	34863.792	44253.659	-508164.766297	0.84
K13	34862.984	44253.443	-64034.732021	0.65
K14	34862.345	44253.325	-508470.704250	10.86
K15	34851.494	44252.895	-531034.740000	1.17
K16	34850.345	44252.669	-260161.441051	4.73
K17	34845.615	44252.589	-202898.120565	7.13
K19	34845.760	44245.465	124772.211300	2.68
K20	34848.435	44245.542	116852.476422	8.26
K21	34848.401	44237.278	-227556.558032	5.11
K22	34843.291	44237.127	-225565.110573	11.19
K23	34843.302	44225.933	842680.927382	19.05
K24	34862.345	44226.385	2122822.253615	28.97
	倍面積		-3287.078567	
	面積		1643.5392835	
	地積		1643.53	m <sup>2</sup>

(世界測地系)

測点名	X座標	Y座標
IN1	34873.917	44254.216
IN2	34858.168	44254.147
T4	34854.964	44253.129
T4-1	34844.744	44227.612
1A153	34891.844	44255.664

※対象地から(JA)ATM、国道500号道路改良工事予定敷地を除いた図面