


34	35	36
44	45	46
54	55	56

別府市水道配管図

34	35	36
44	45	46
54	55	56



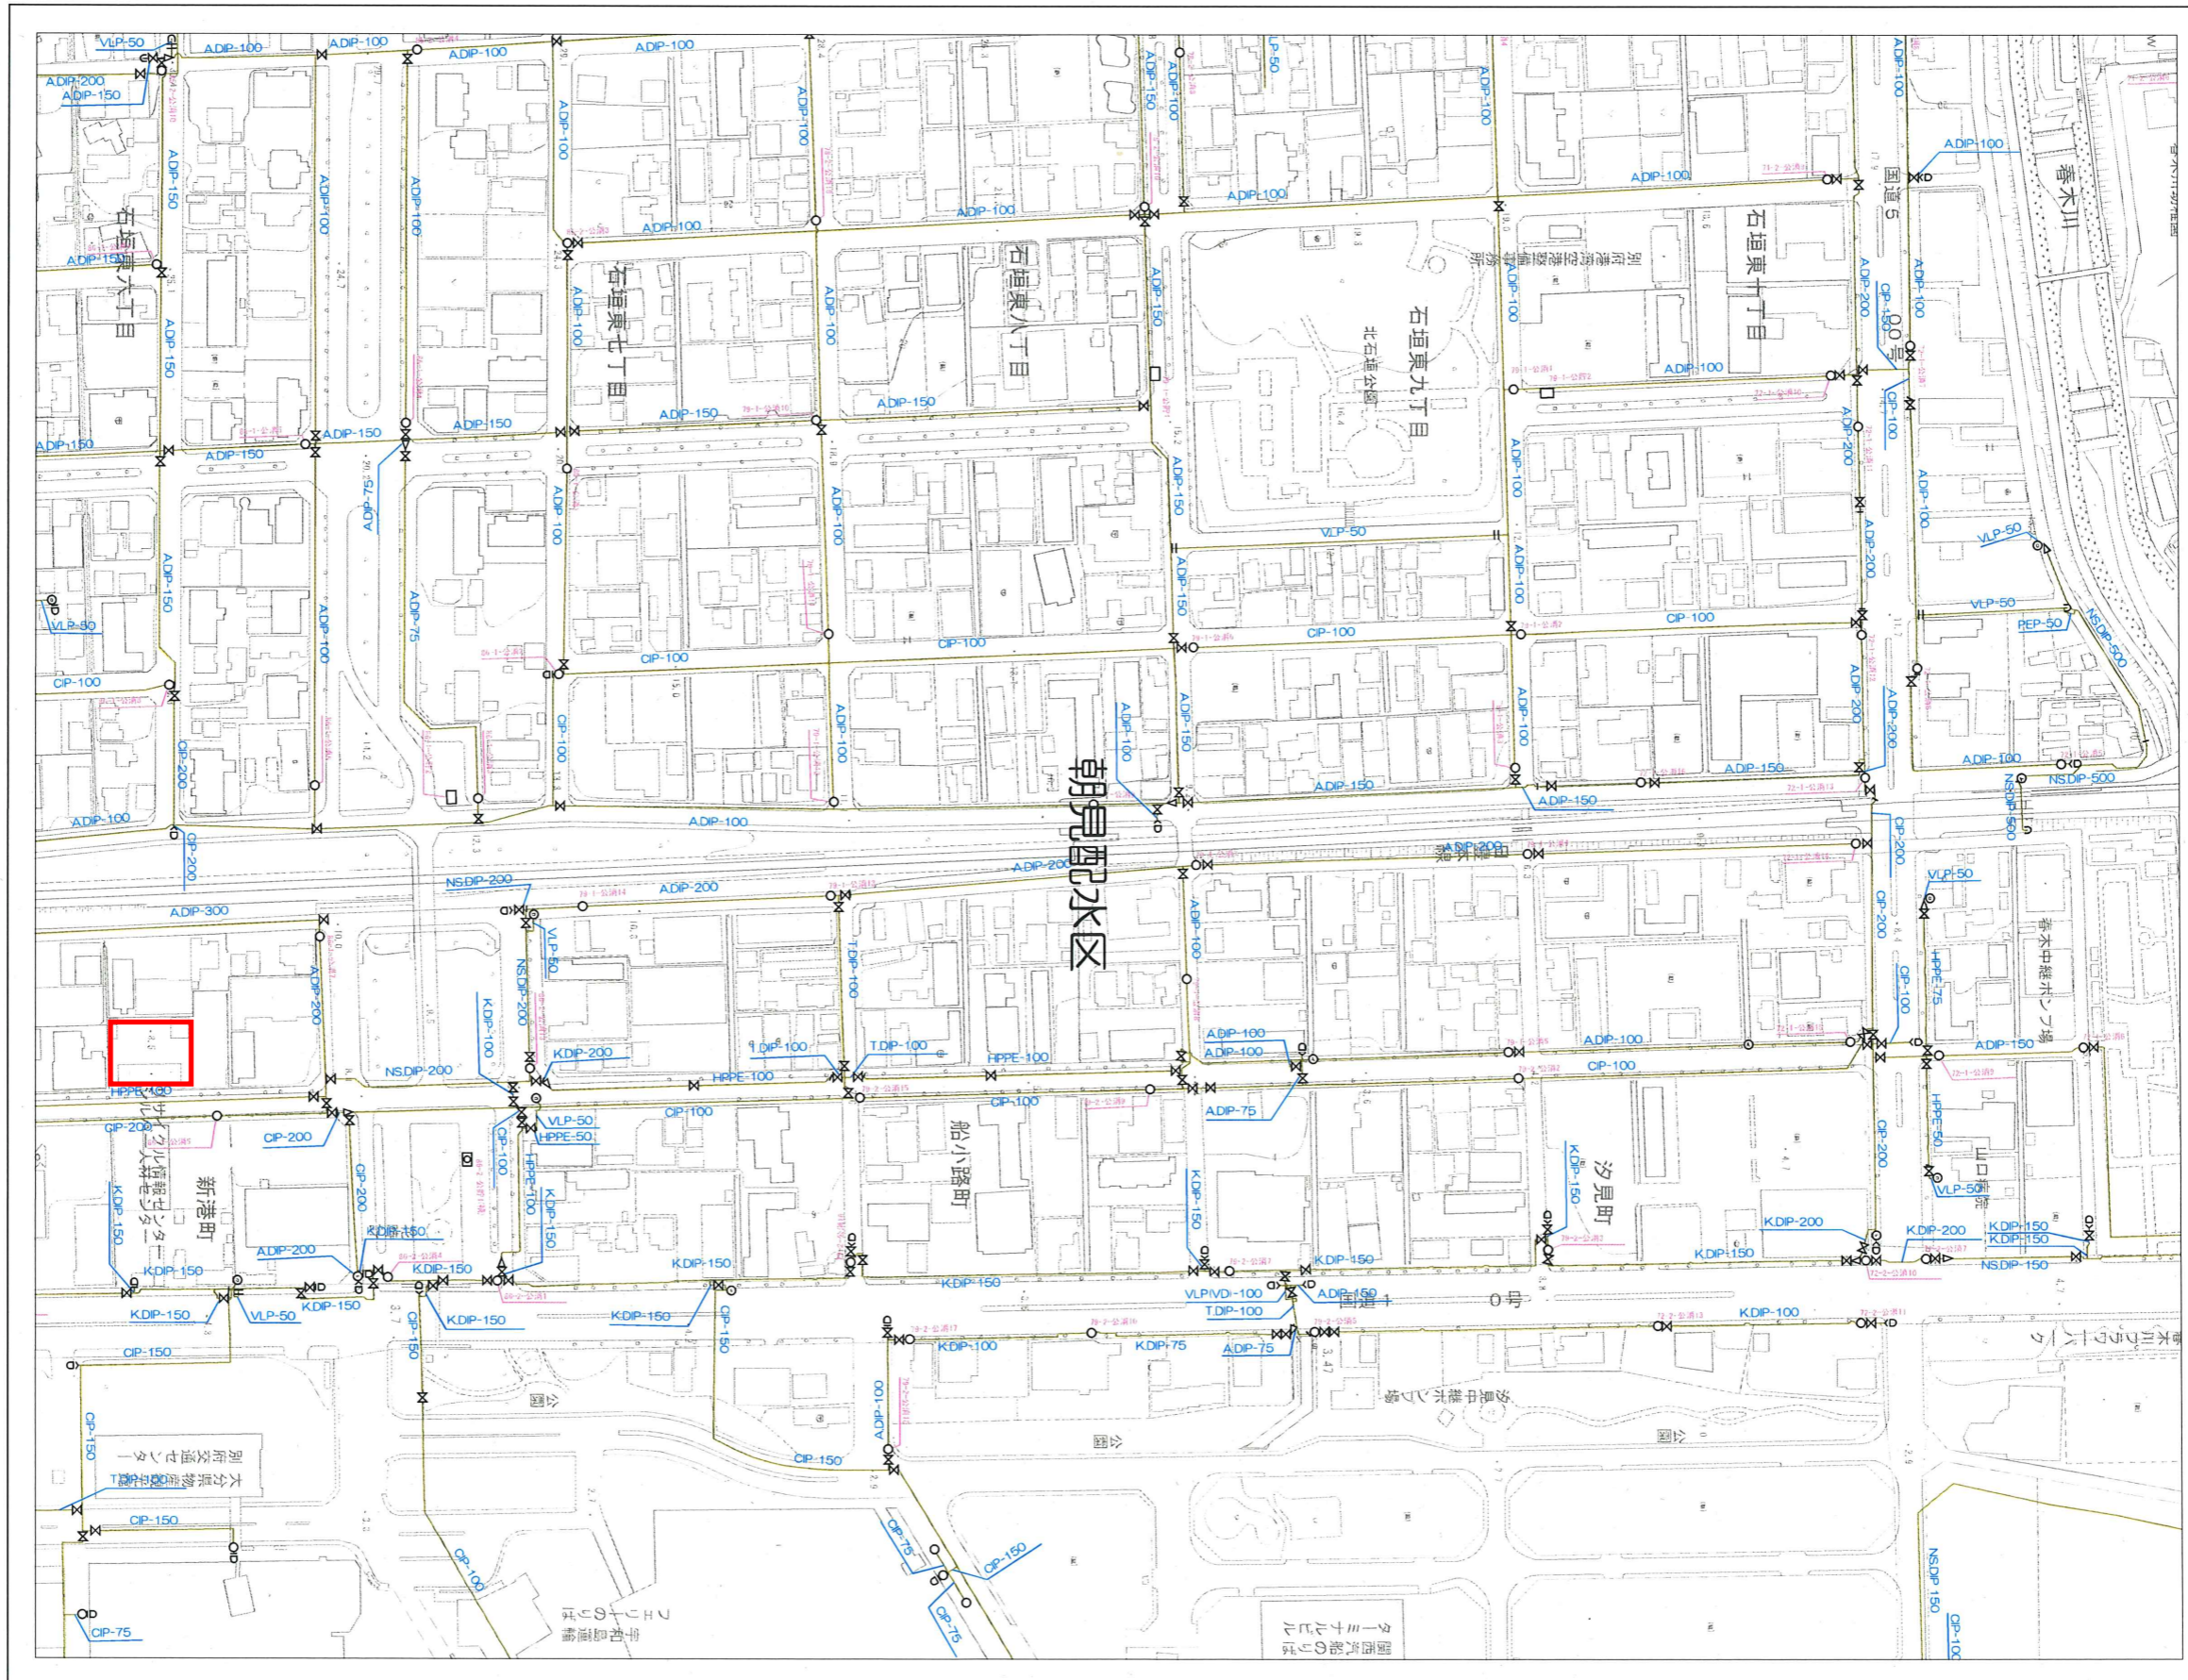

石垣处理分區

